

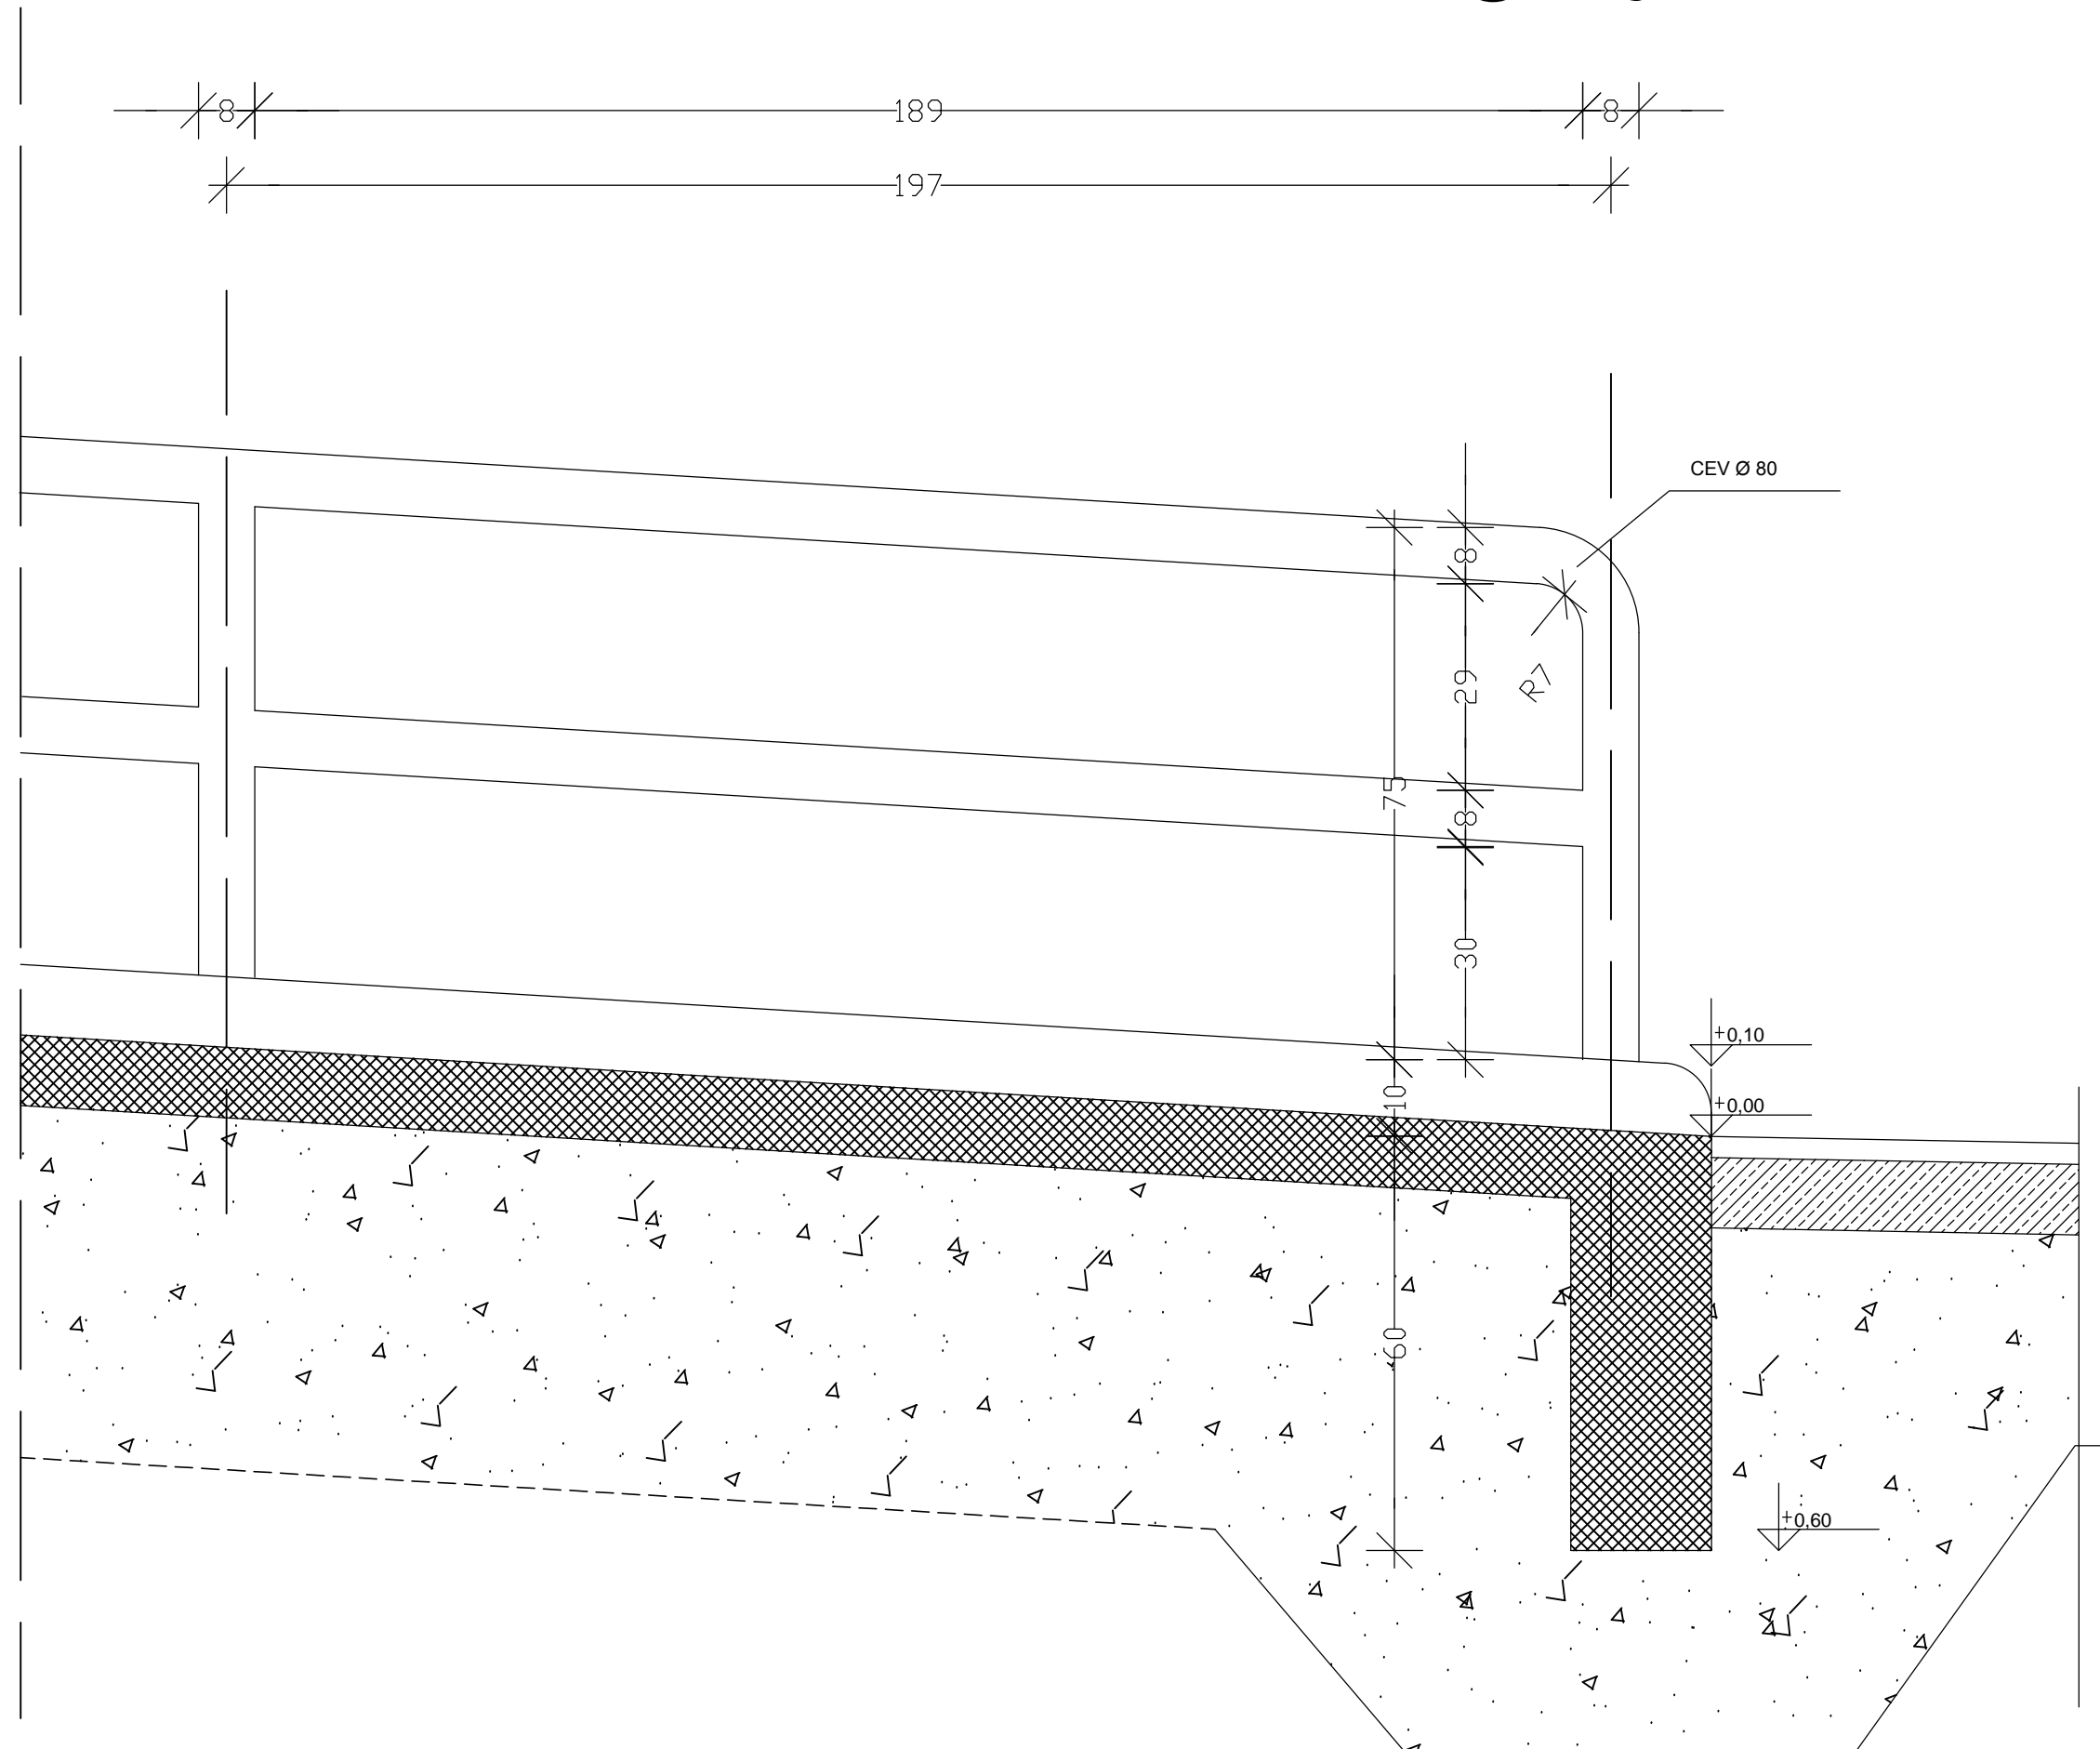


ograja m1:10

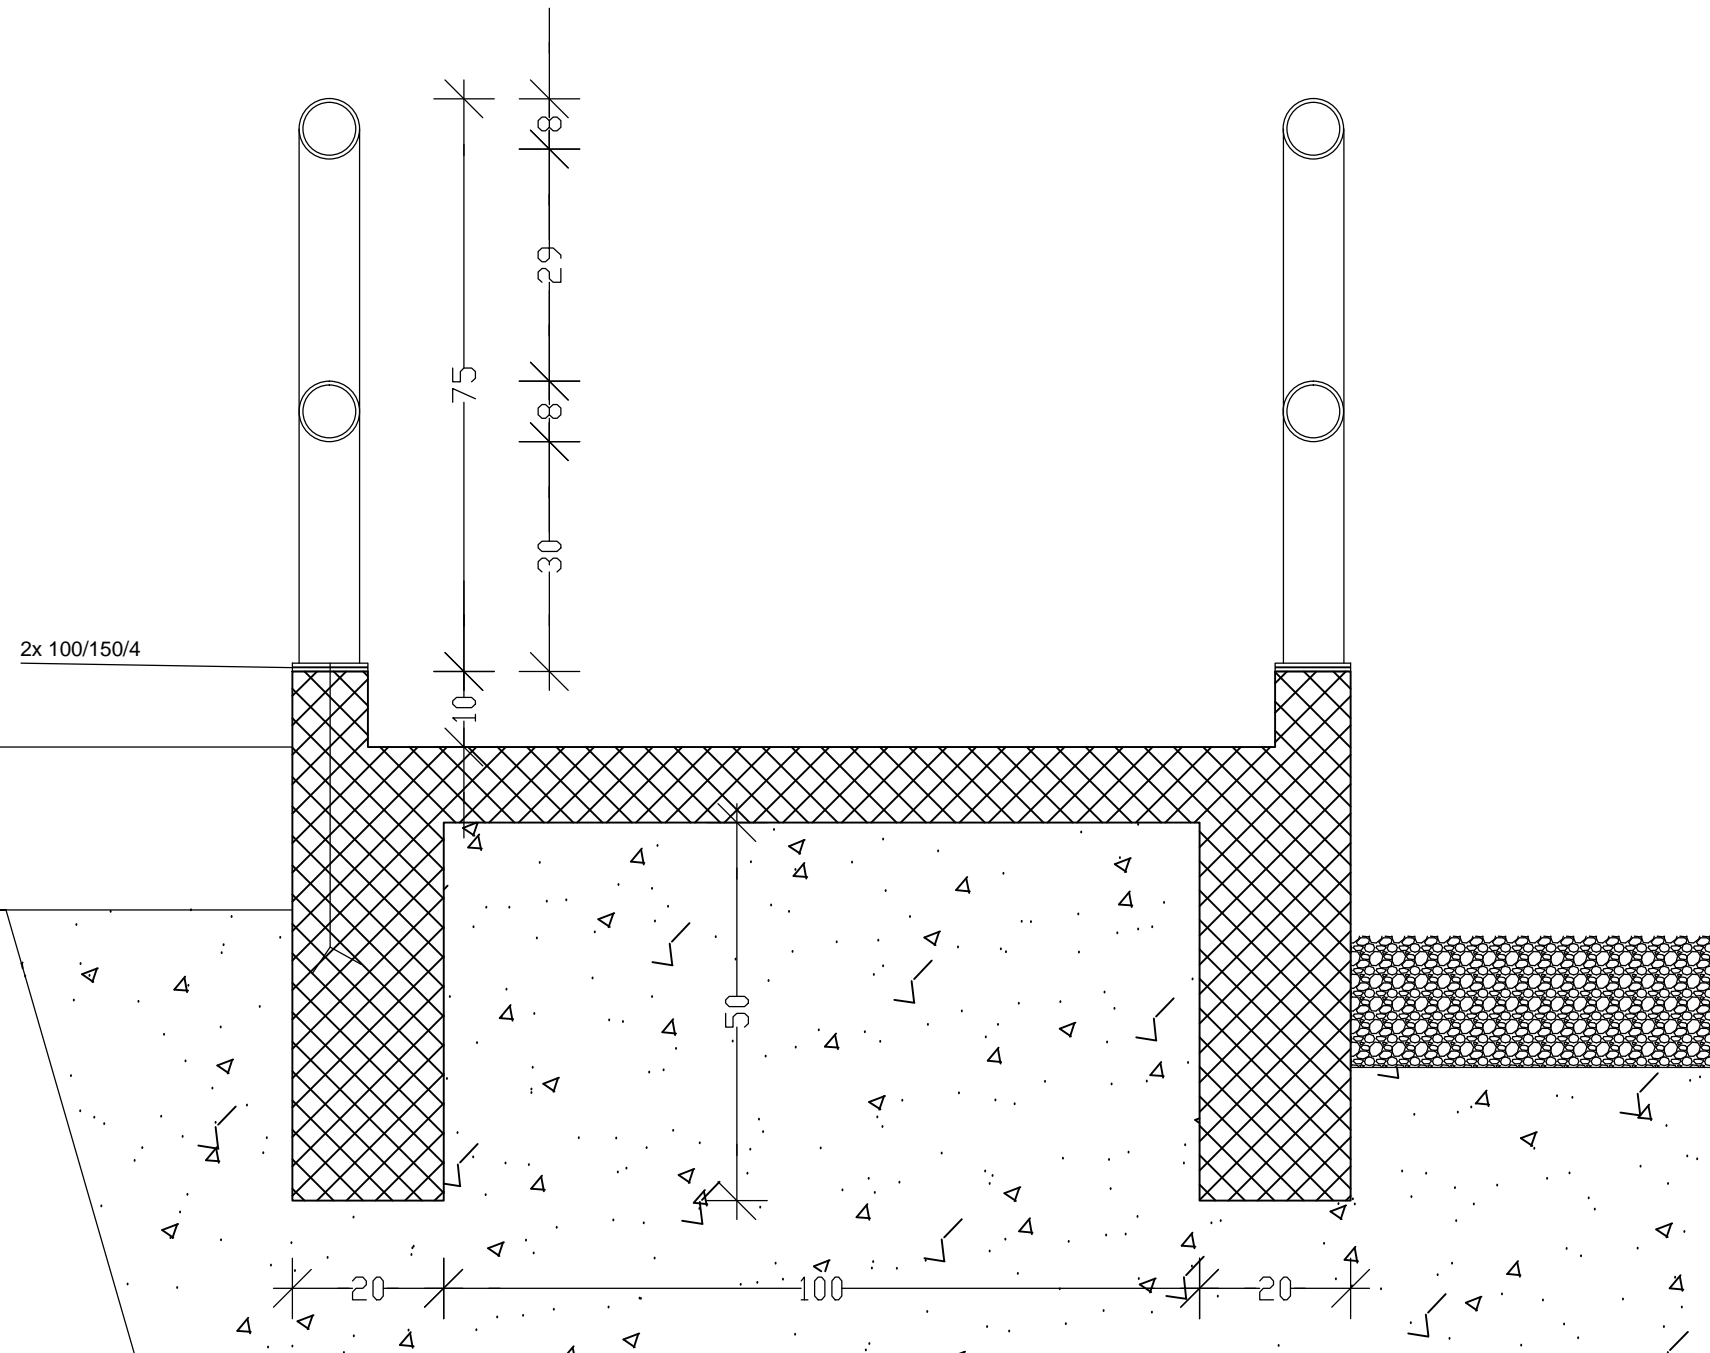

 ARMIRAN BETON

ograja m1:10

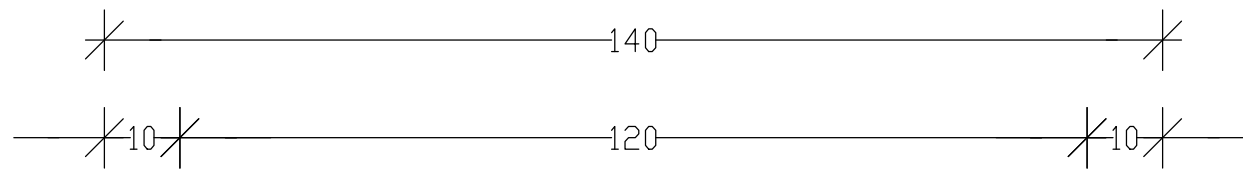

 ARMIRAN BETON

