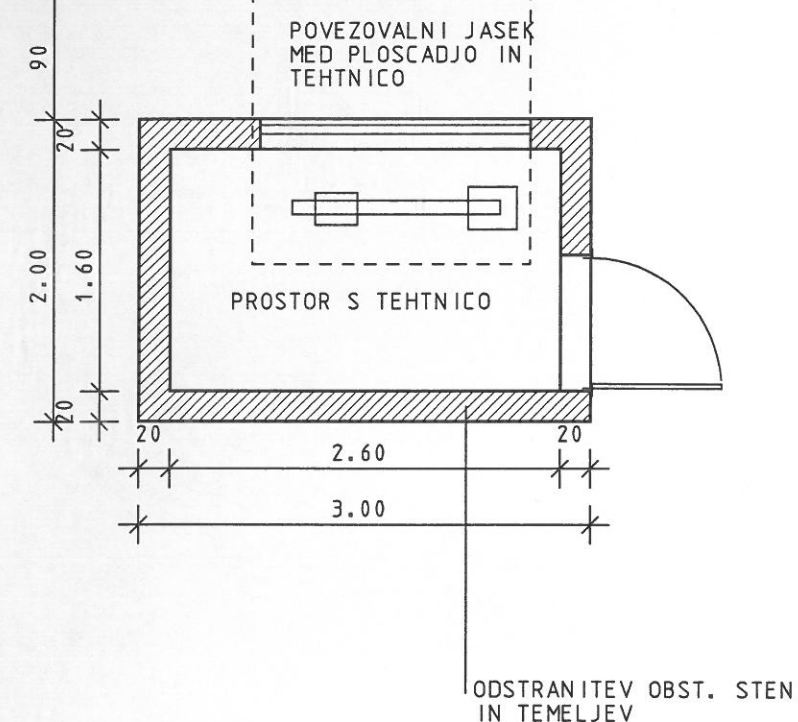
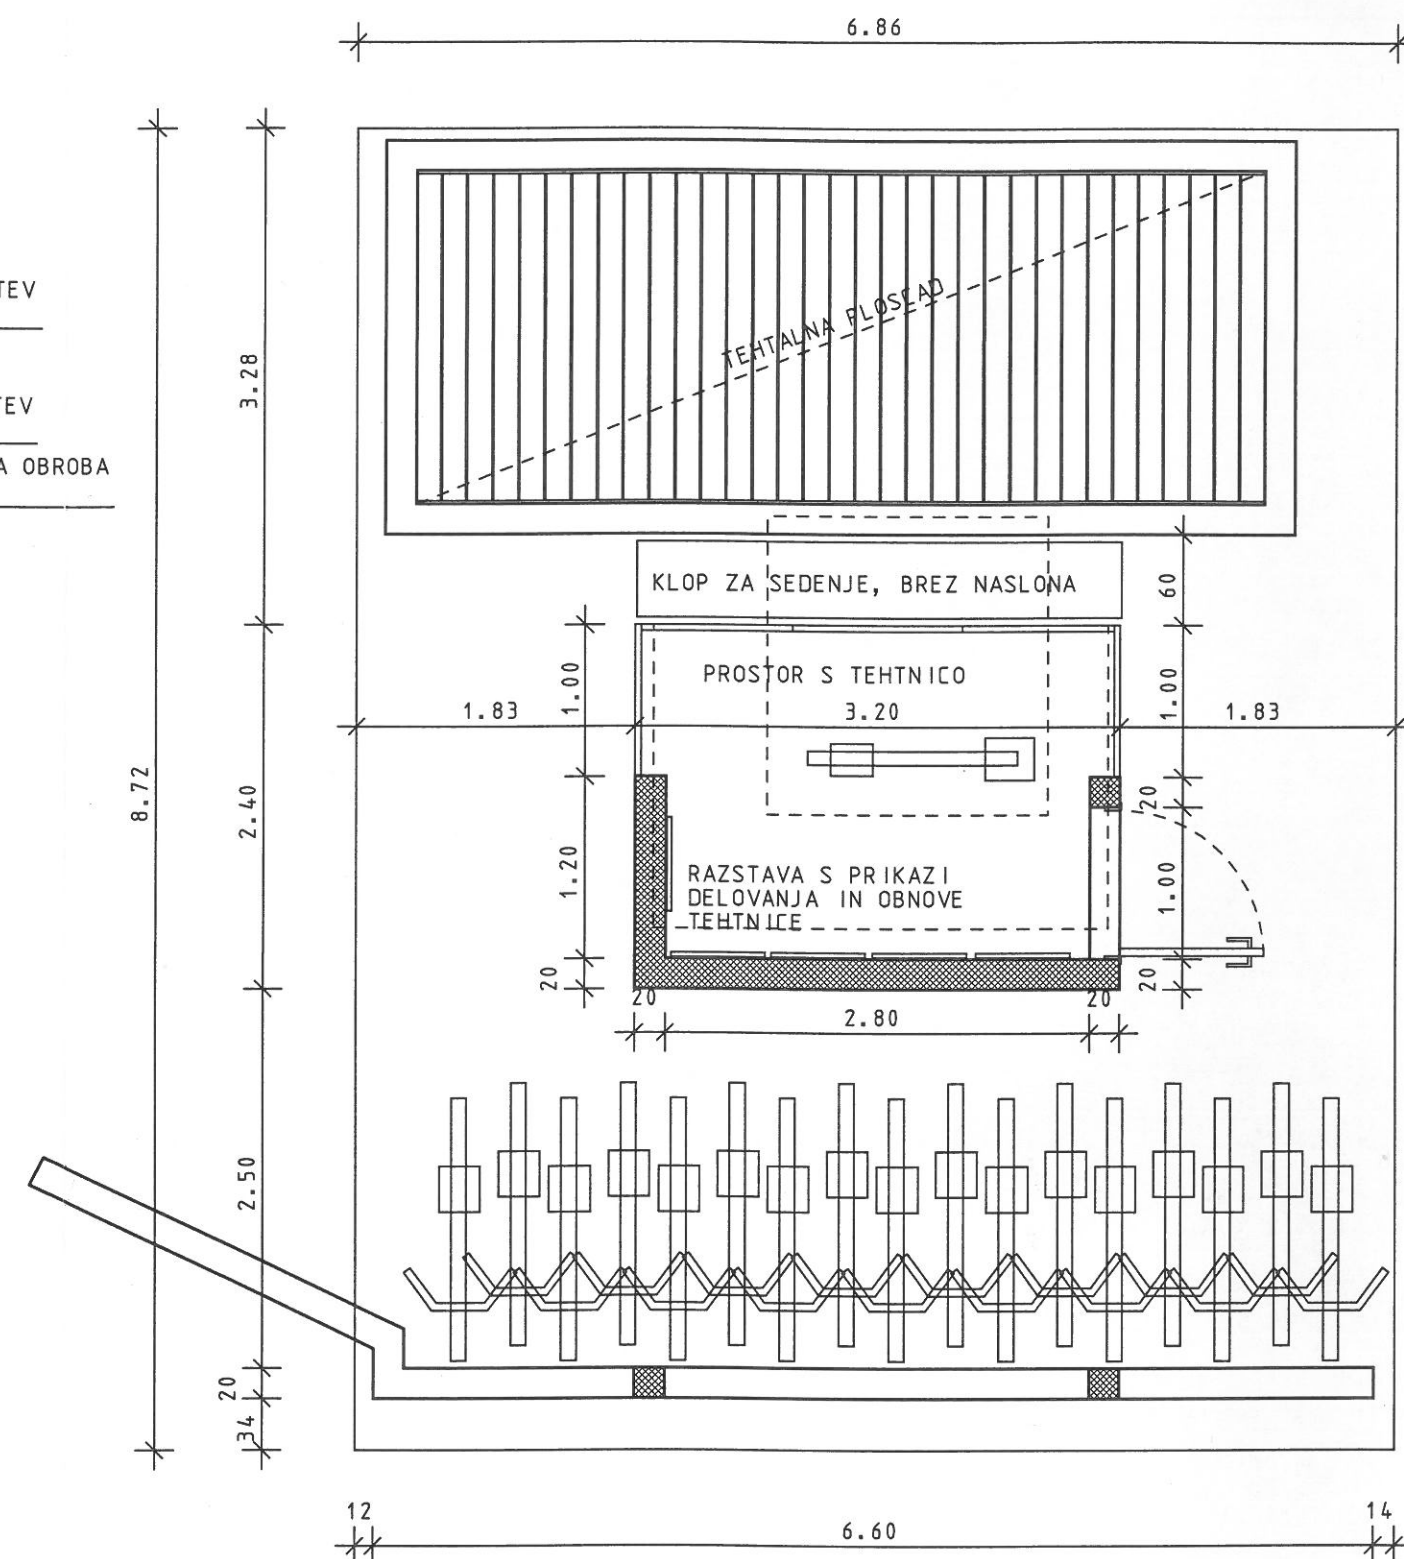
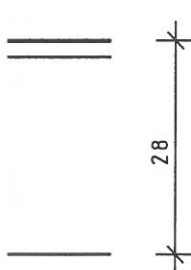
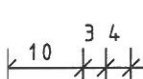


$$\begin{array}{c} \square \\ \square \end{array} : 5$$


so'net

SONET d.o.o., Podjetje za projektiranje, ineniring in tehniko svetovanje  
Robova cesta 6, 1360 VRHNIKA, tel.750 740 0, fax. 750 740 4, sonet.biro@siol.net

Odg.vodja projekta: SLAVKO GABROVŠEK, univ.dipl.ing.arh.

ZAPS A-0297

St. lista: