



PREREZ A-A

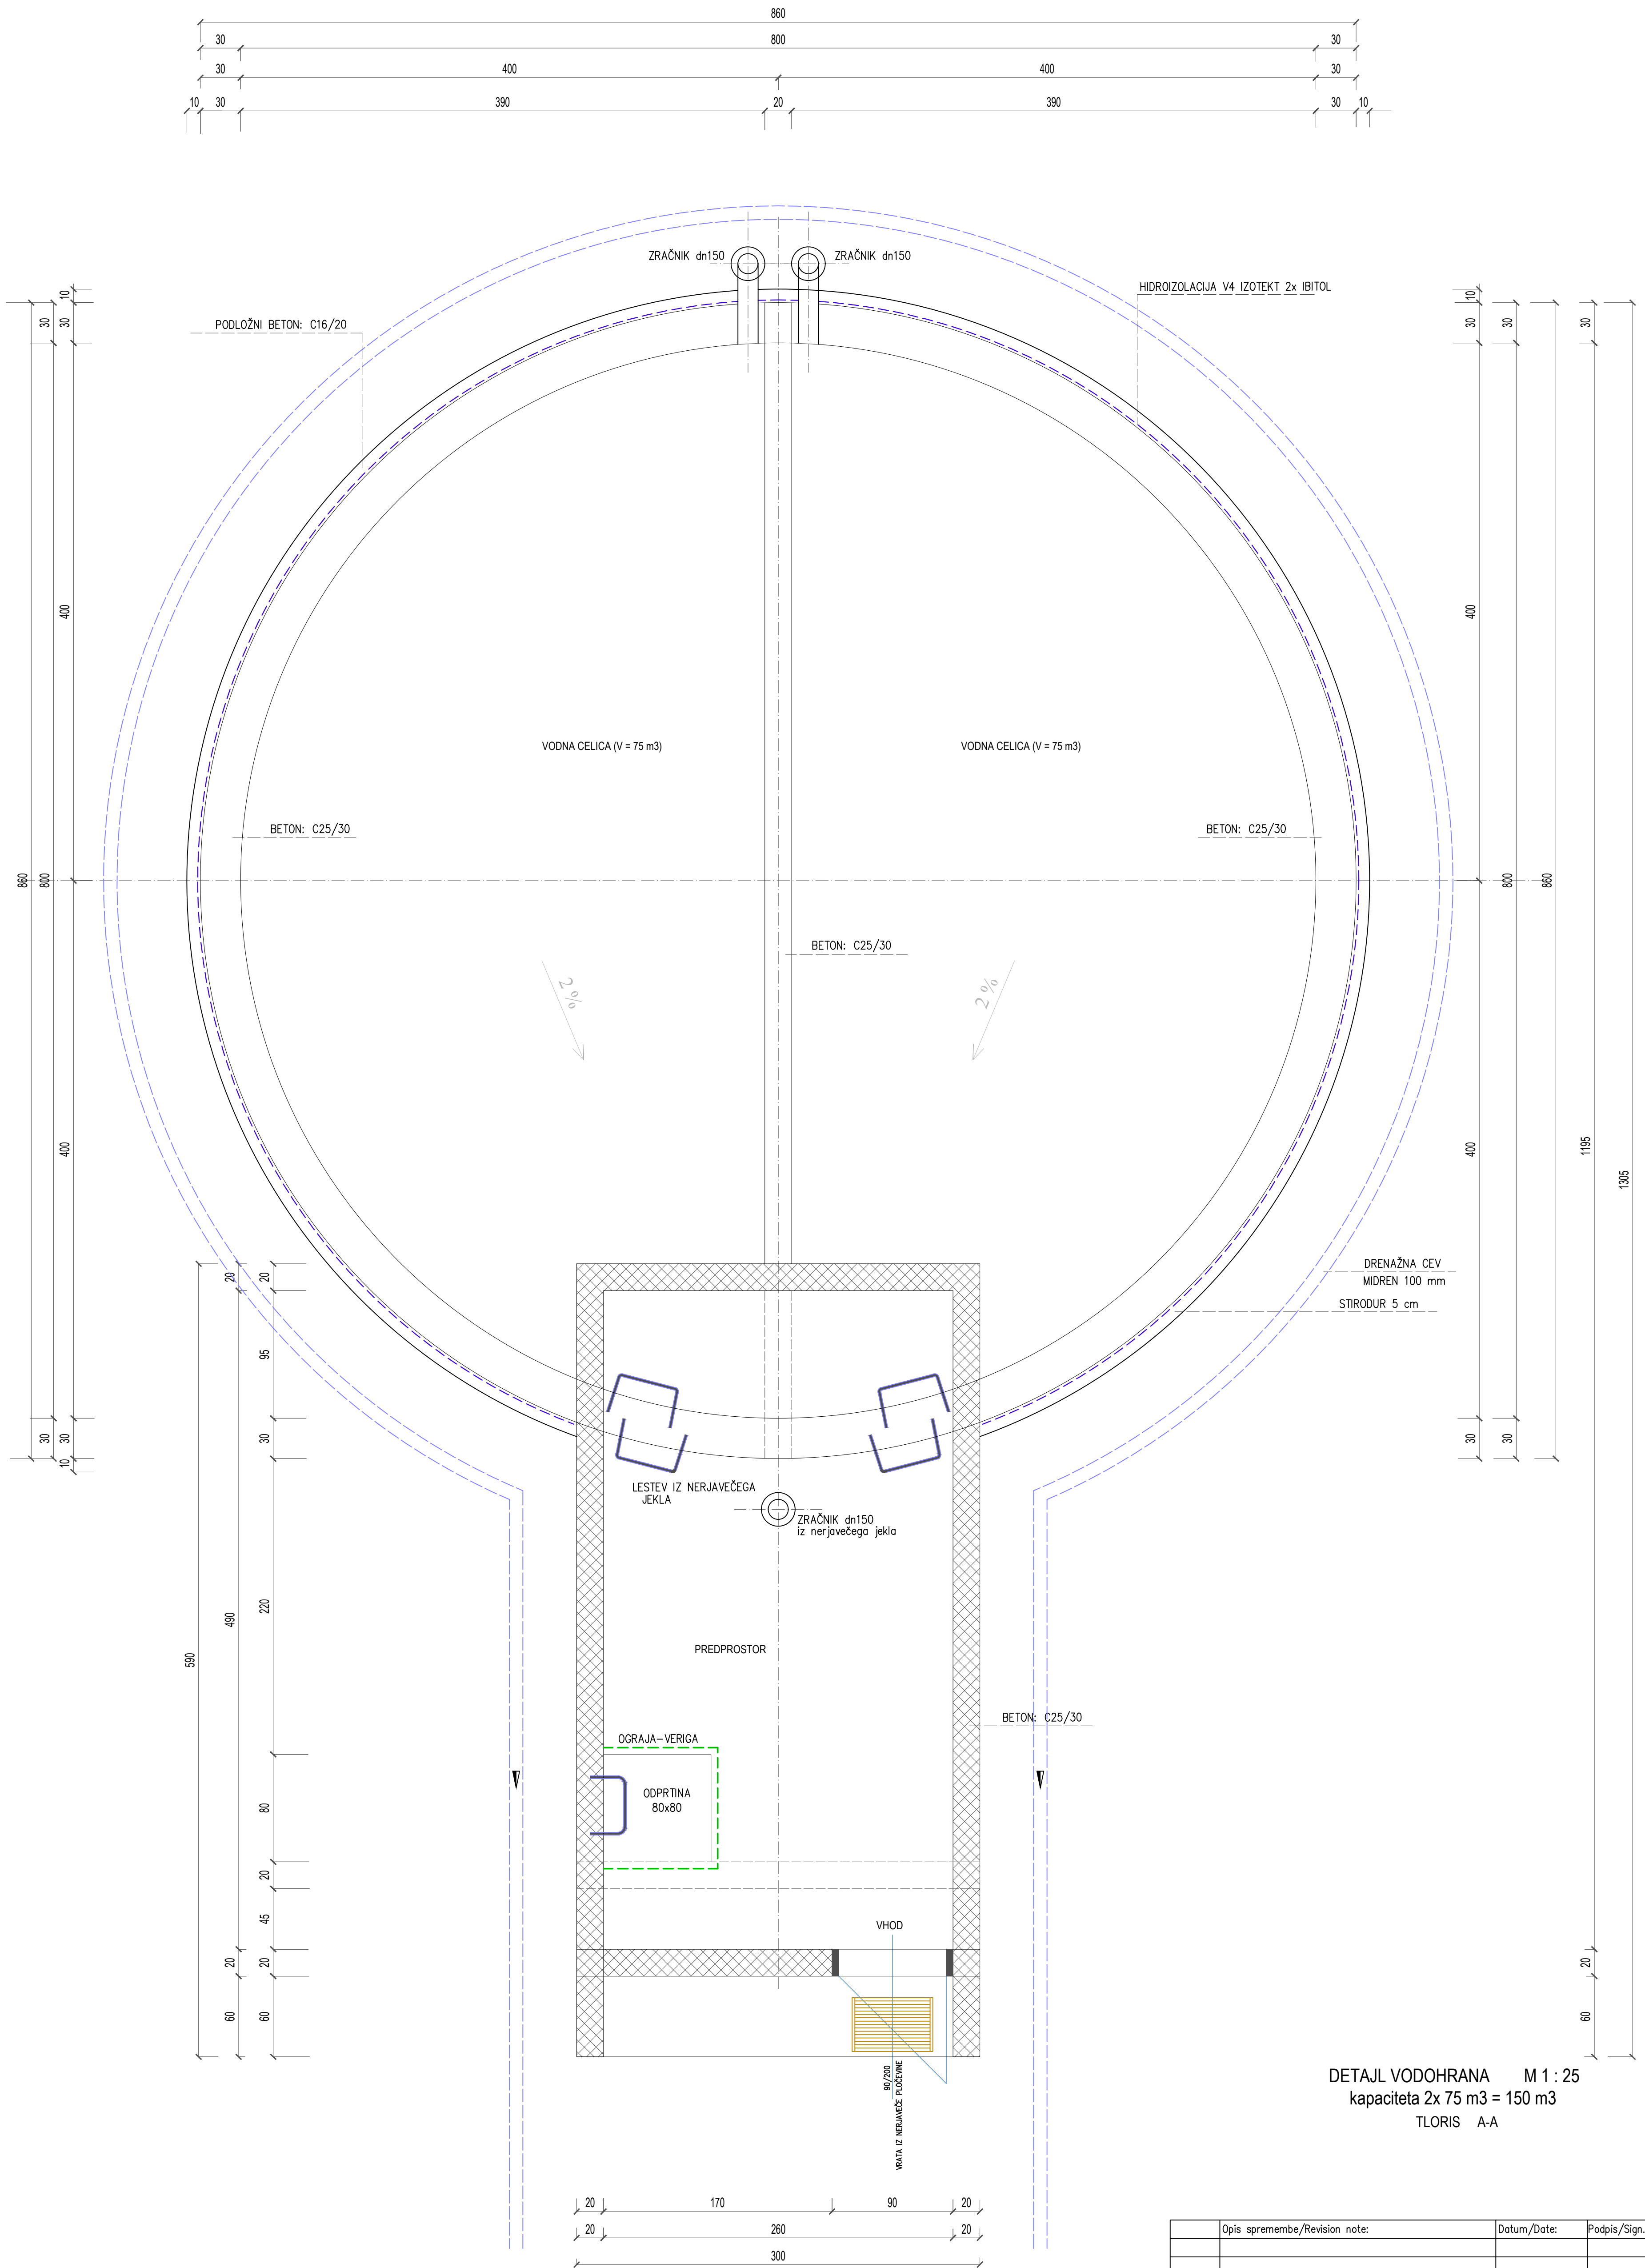

DETALJ VODOHRANA M 1 : 25
kapaciteta 2x 75 m3 = 150 m3
TLORIS A-A

Opis spremembe/Revision note:			Datum/Date:		Podpis/Sign.:	
Naročnik: OBČINA VRHNIKA Owner: Tržaška cesta. 1 1360 VRHNIKA			Objekt/okacija: Facility/location: VODOVOD STARA VRHNIKA Z VODOHHRANOM			
Izvajalec: Contractor: Miran KOMAC, s.p. Rošlje 82/D, 1373 ROVTE IZS G-9004 tel./fax: 051/410-226			Del objekta/sistem: Part of facility/system: VODOHHRAN 150 m3 Vsečina/naslov risbe: Drawing title:			
Podizvajalec: Subcontractor:			TILORIS A-A			
Ime/Name:		Id.št./Id.No.:	Podpis/Sign.:			
Miran KOMAC, kom. inž.						
Toler. (tol): Approved:						
Preverj. (op): Confirmed:						
Izdelje: Designed:						
Kontroliraj: Checked:						
		Merilo/Scale:		Datum/Date:		
Id.št. pri IZS G-9004		1:25		oktober 2019		
Klasifikacija št.:			Faza:		st/stn/p L/L	
Identification No.: Identifikacija št.:			Des. ph.: PZI		Spr./Rev.: 1/1	
Vrh-10-19						