
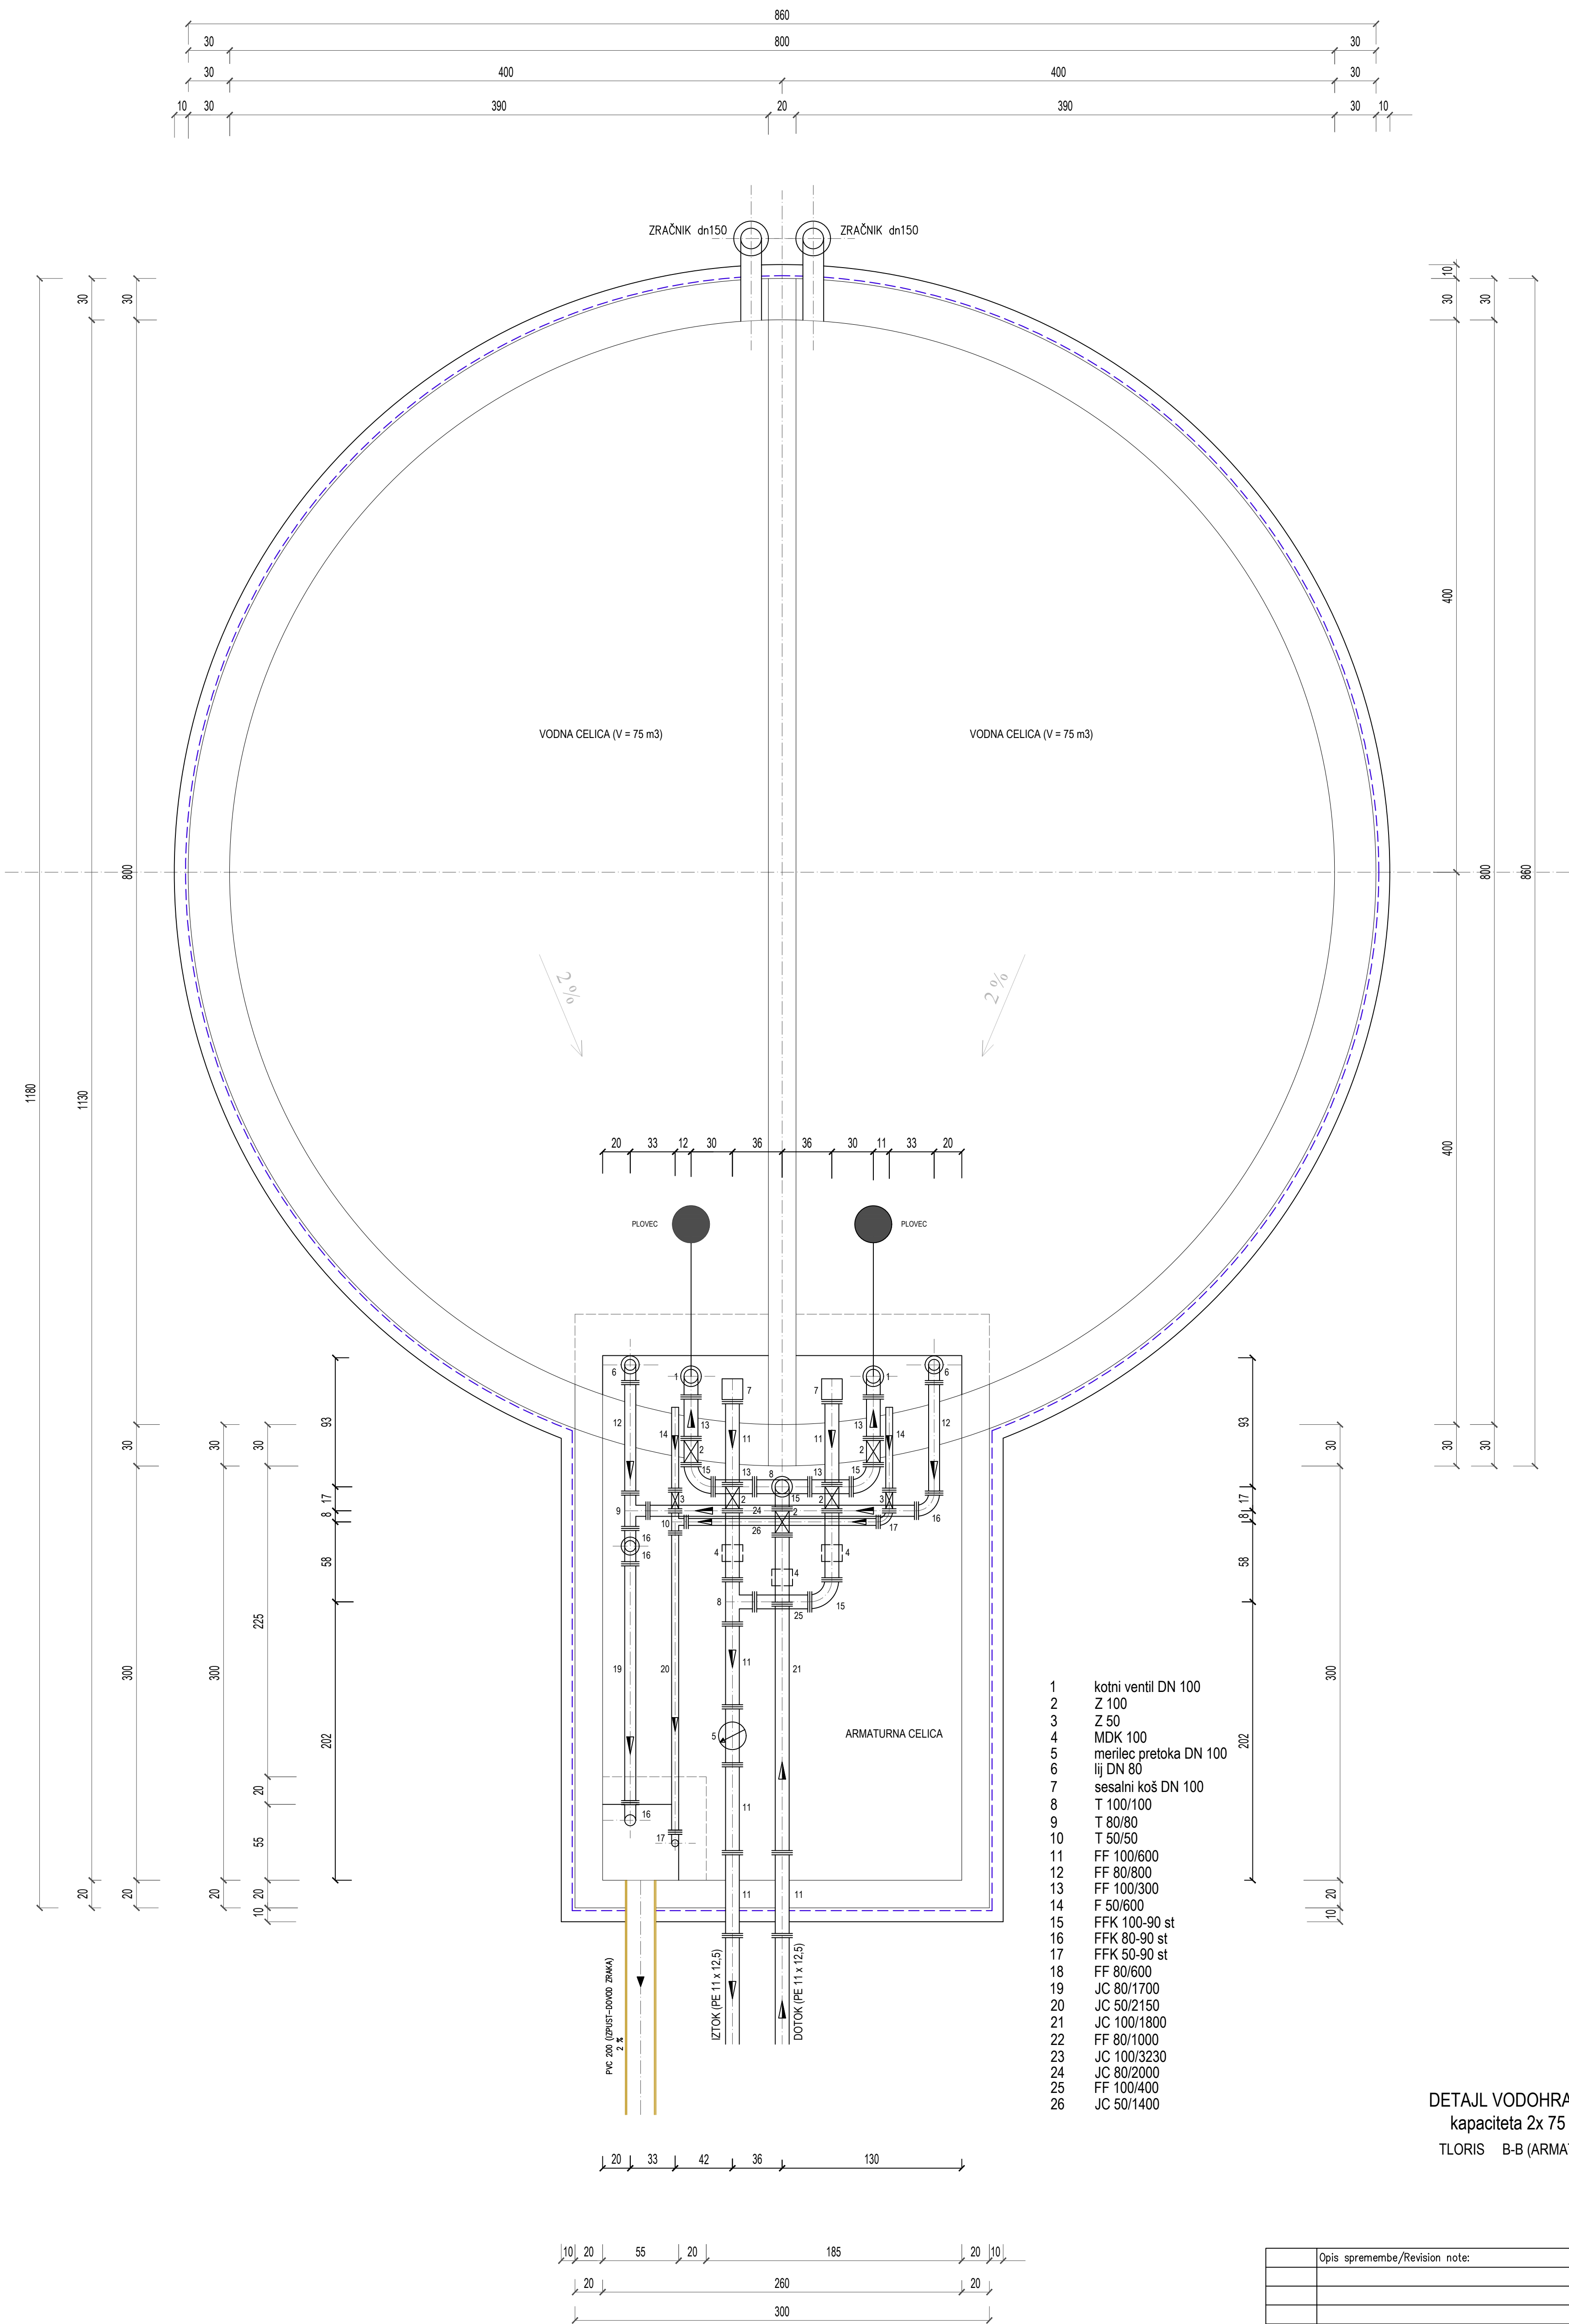


TLORIS B-B

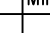

DETAJL VODOHRANA M 1 : 25
kapaciteta 2x 75 m3 = 150 m3
TLORIS B-B (ARMATURNIA CELICA)

Opis: spremembe/Revision note:			Datum/Date:		Podpis/Sign.:	
Naročnik: OBČINA VRHNIKA Owner: Tržaška cesta, 1 1360 VRHNIKA			Objekt/okacija: Facility/location:		VODOVOD STARA VRHNIKA Z VODOHRANOM	
Izvajalec: Contractor: Miran KOMAC, s.p.						
Rovte 82/D, 1373 ROVTE tel./fax: 051/410-226			Del objekta/sistem: Part of facility/system:		VODOHRAN 150 m3	
Podizvajalec: Subcontractor:			Vsebina/naslov risbe: Drawing title:			
Ime/Name: Id. št./Id.No: Podpis/Sign.:			TLORIS B-B			
Potrdil (V/P): Approved: Miran KOMAC, kom. inž.						
Preveril (P/P): Confirmed: Miran KOMAC, kom. inž.						
Izdelal: Designed: Miran KOMAC, kom. inž.						
Kontroliral: Checked: 						
Merilo/Scale: Datum/Date:					Faza: Des. ph.:	
Id. št. pri IZS G-9004 1:25 oktober 2019			Klasifikacijska št.: Classification No.:		st/stn/p: L3	
			Identifikacijska št.: Identification No.:		PZI Spr./Rev.	
			VH-SV-10/19			